






FRONT ELEVATION

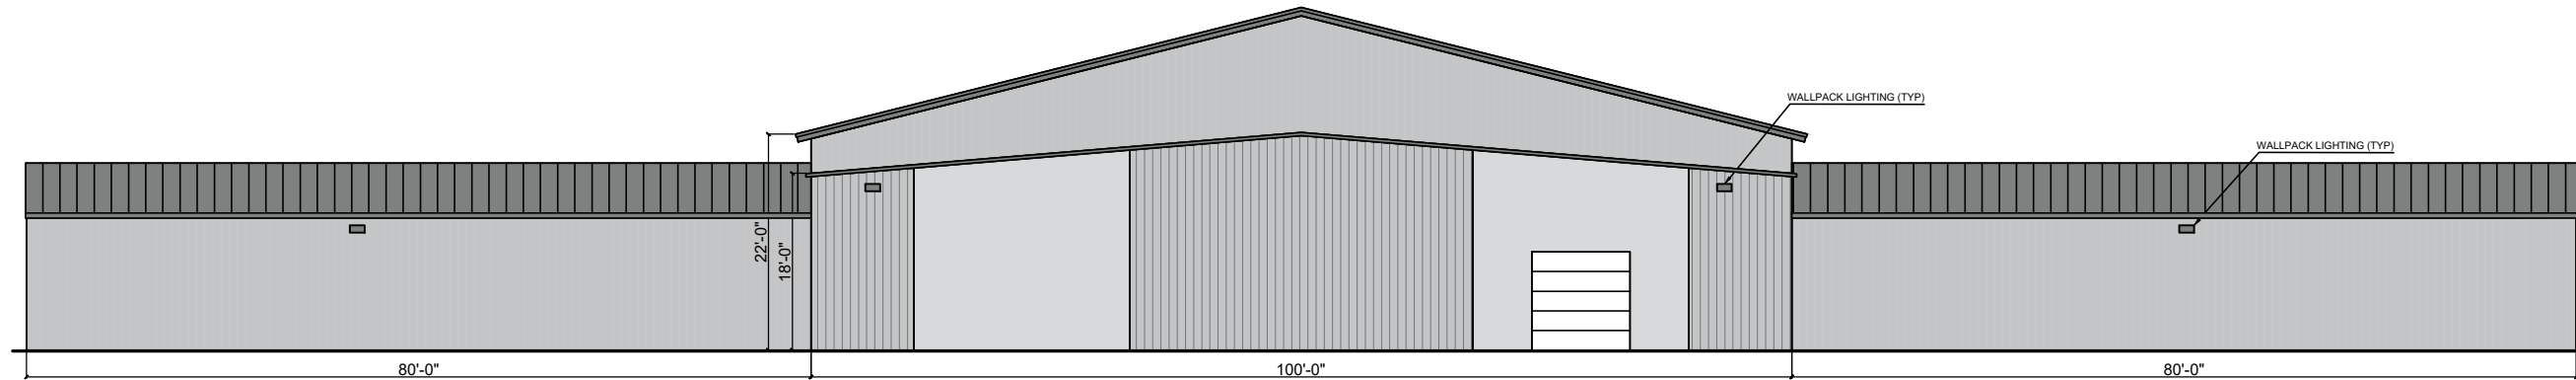

REAR ELEVATION

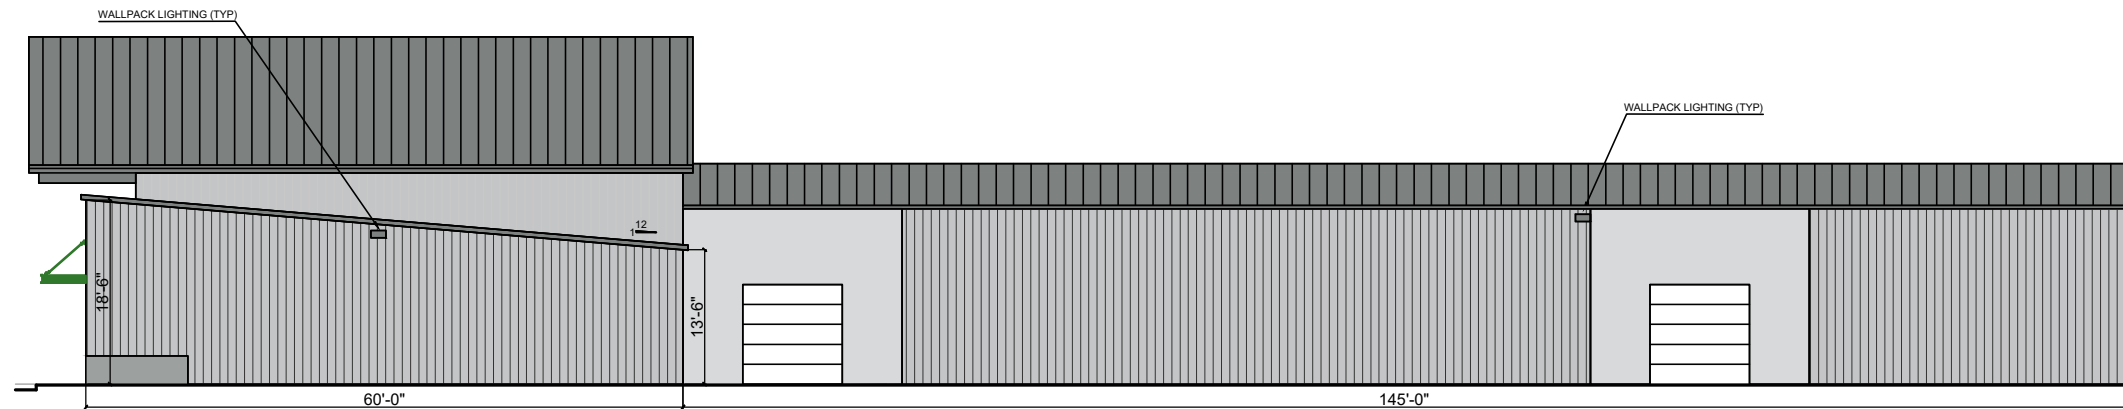

RIGHT ELEVATION

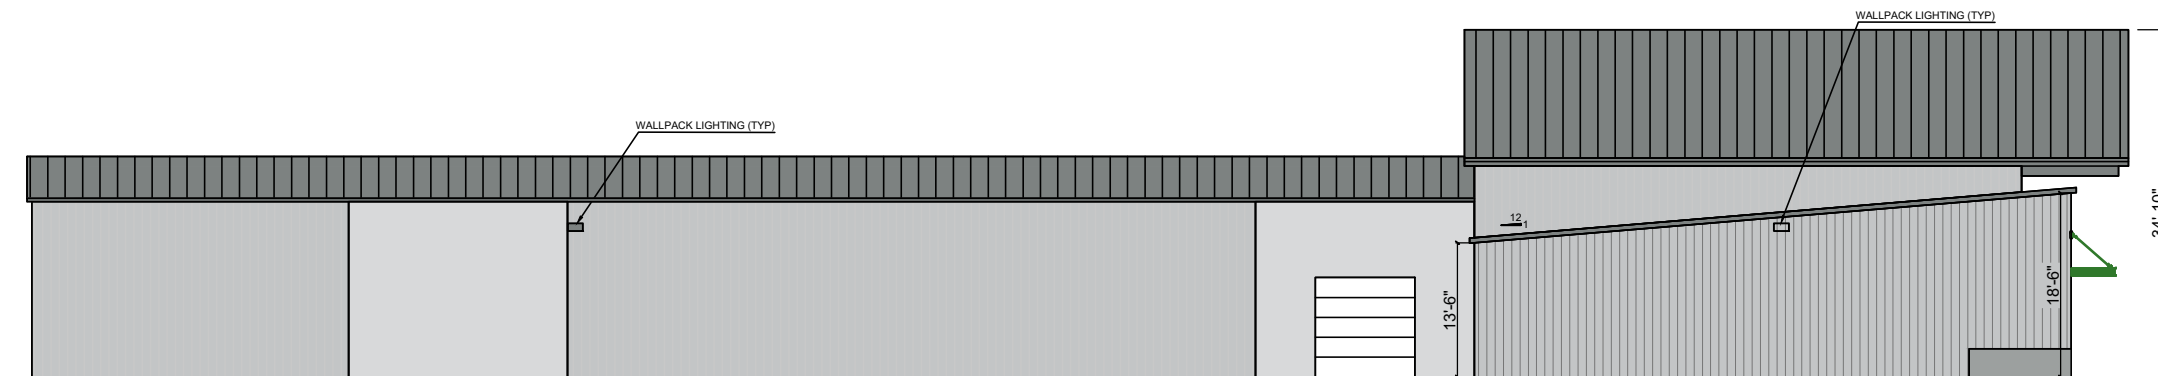

LEFT ELEVATION



CONCEPT EXTERIOR COLOR SELECTIONS

- STEEL ROOF = DARK GRAY
- STEEL SIDING = MEDIUM GRAY
- STONE FACIA = DARK GRAY
- DOORS / FRAMING = BLACK
- OVERHEAD DOOR = WHITE
- FABRIC AWNING = DARK GREEN

OWNER
 EMMETT FULL
 5750 WOODVILLE ROAD
 MOUNT AIRY, MD 21771
 (301) 788-3063

DEVELOPER
 PRIORITY INSTALL, LLC
 8340-C BEECHCRAFT AVENUE
 GAITHERSBURG, MD 20979
 (301) 987-2046

PROFESSIONAL CERTIFICATION
 I hereby certify that these documents were prepared or approved by me, and that I am a duly licensed professional engineer under the laws of the State of Maryland, License No. 18417, Expiration Date: 3/18/21.

CARROLL COUNTY FILE # S-19-0031

ARCHITECTURAL ELEVATIONS

LOT 16A, SECTION 4
 PRIORITY INSTALL, LLC
TWIN ARCH BUSINESS PARK
 TOWN OF MOUNT AIRY
 SITUATED ON BACK ACRE CIRCLE
 MOUNT AIRY ELECTION DISTRICT No. 13
 CARROLL COUNTY, MARYLAND
 SCALE: AS SHOWN JULY 2020



VANMAR ASSOCIATES, INC.
 Engineers Surveyors Planners
 310 South Main Street Mount Airy, Maryland 21771
 (301) 829-2890 (301) 831-5015 (410) 549-2751
 Fax (301) 831-5603 ©Copyright, Latest Date Shown

SHEET NO. 8 OF 8

VMA# B9-5875