


- CONCEPT EXTERIOR COLOR SELECTIONS**
- STEEL ROOF = DARK GRAY
 - SIDING = LIGHT GRAY
 - DOORS / FRAMING = GRAY
 - OVERHEAD DOOR = WHITE
 - FABRIC AWNING = DARK GREEN

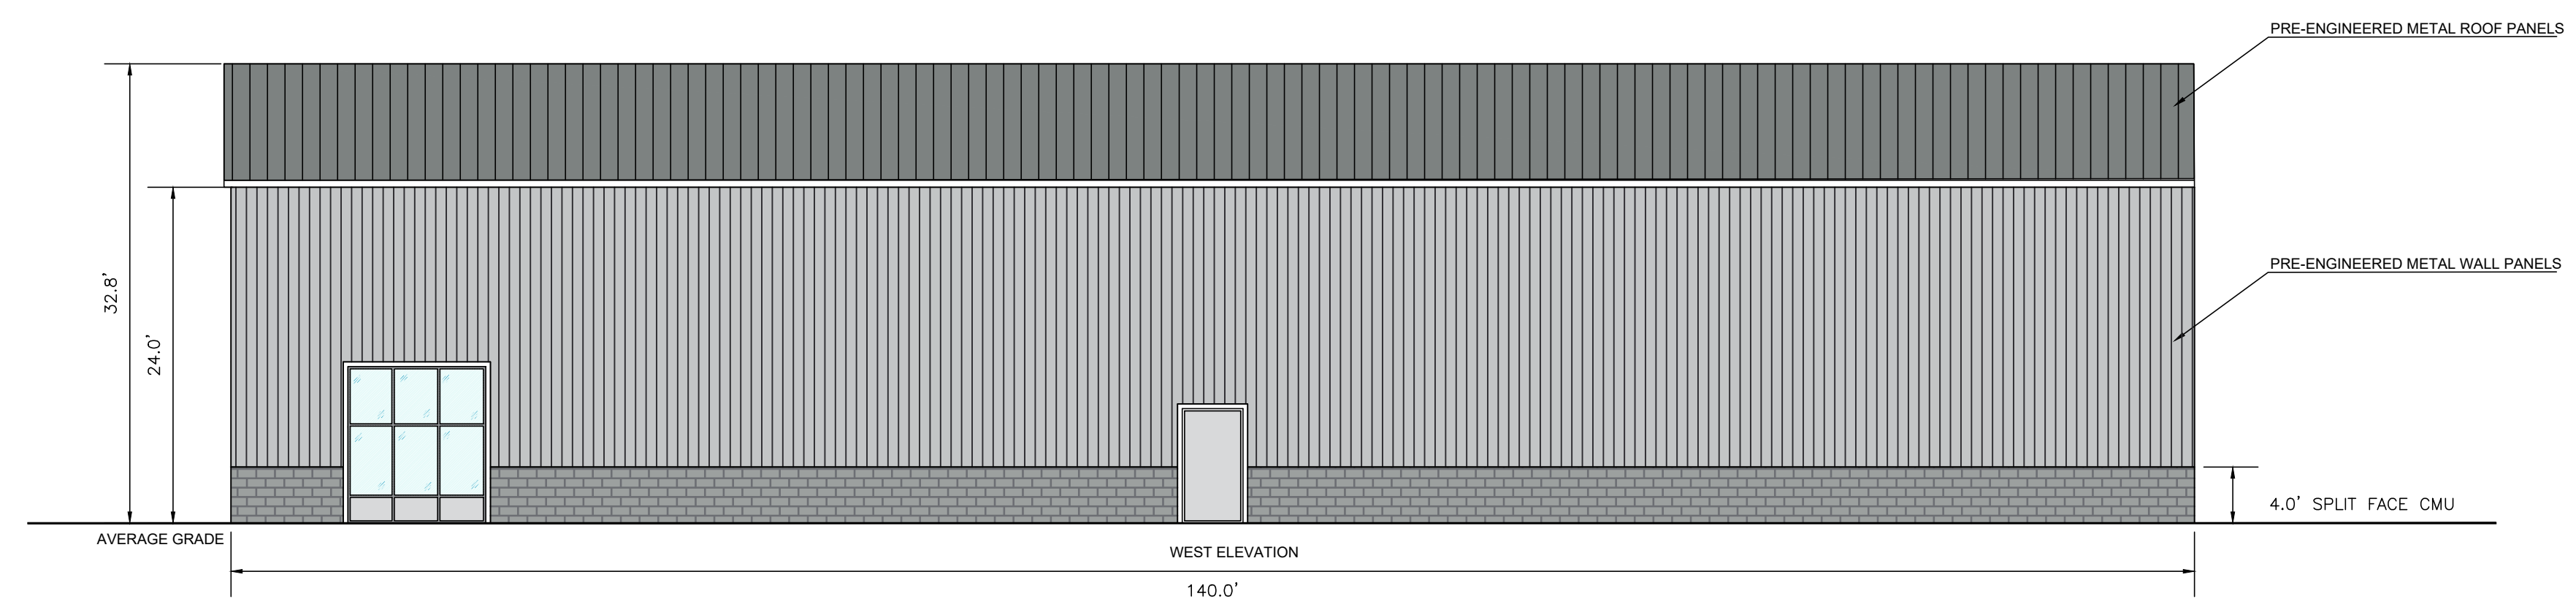

OWNER
 TWIN ARCH ASSOCIATES FAMILY, LLP
 C/O EMMETT FULL
 5720 WOODVILLE ROAD
 MOUNT AIRY, MD 21771
 (301) 788-3063

DEVELOPER
 KING SPORTS CONSTRUCTION
 9215 BROWN CHURCH ROAD
 MOUNT AIRY, MD 21771
 (301) 829-7603

CARROLL COUNTY FILE # S-19-0032

ARCHITECTURAL ELEVATIONS

**KING'S SPORT CONSTRUCTION
 TWIN ARCH BUSINESS PARK**
 TOWN OF MOUNT AIRY
 SITUATED ON BACK ACRE CIRCLE
 MOUNT AIRY ELECTION DISTRICT No. 13
 CARROLL COUNTY, MARYLAND
 SCALE: 1"=10' APRIL 2020



VANMAR ASSOCIATES, INC.
 Engineers Surveyors Planners
 310 South Main Street Mount Airy, Maryland 21771
 (301) 829-2890 (301) 831-5015 (410) 549-2751
 Fax (301) 831-5603 ©Copyright, Latest Date Shown