



PLAN  
SCALE: 1"=20'

PLAN  
SCALE: 1"=20'

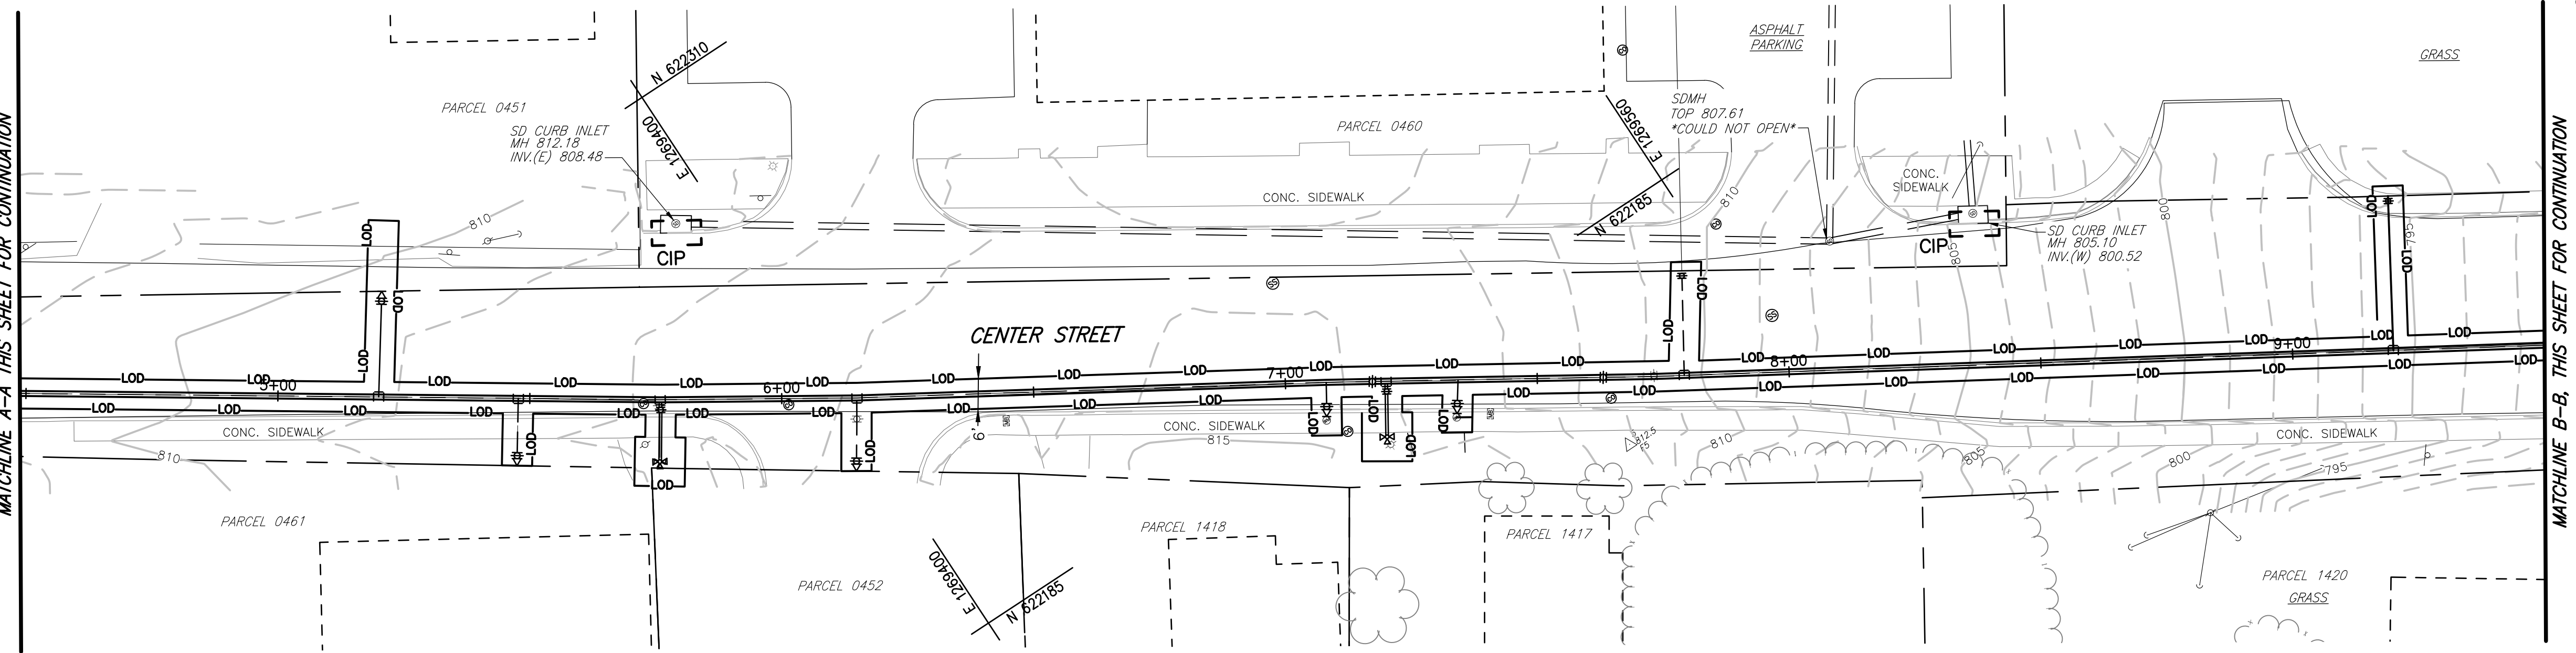

PLAN  
SCALE: 1"=20'

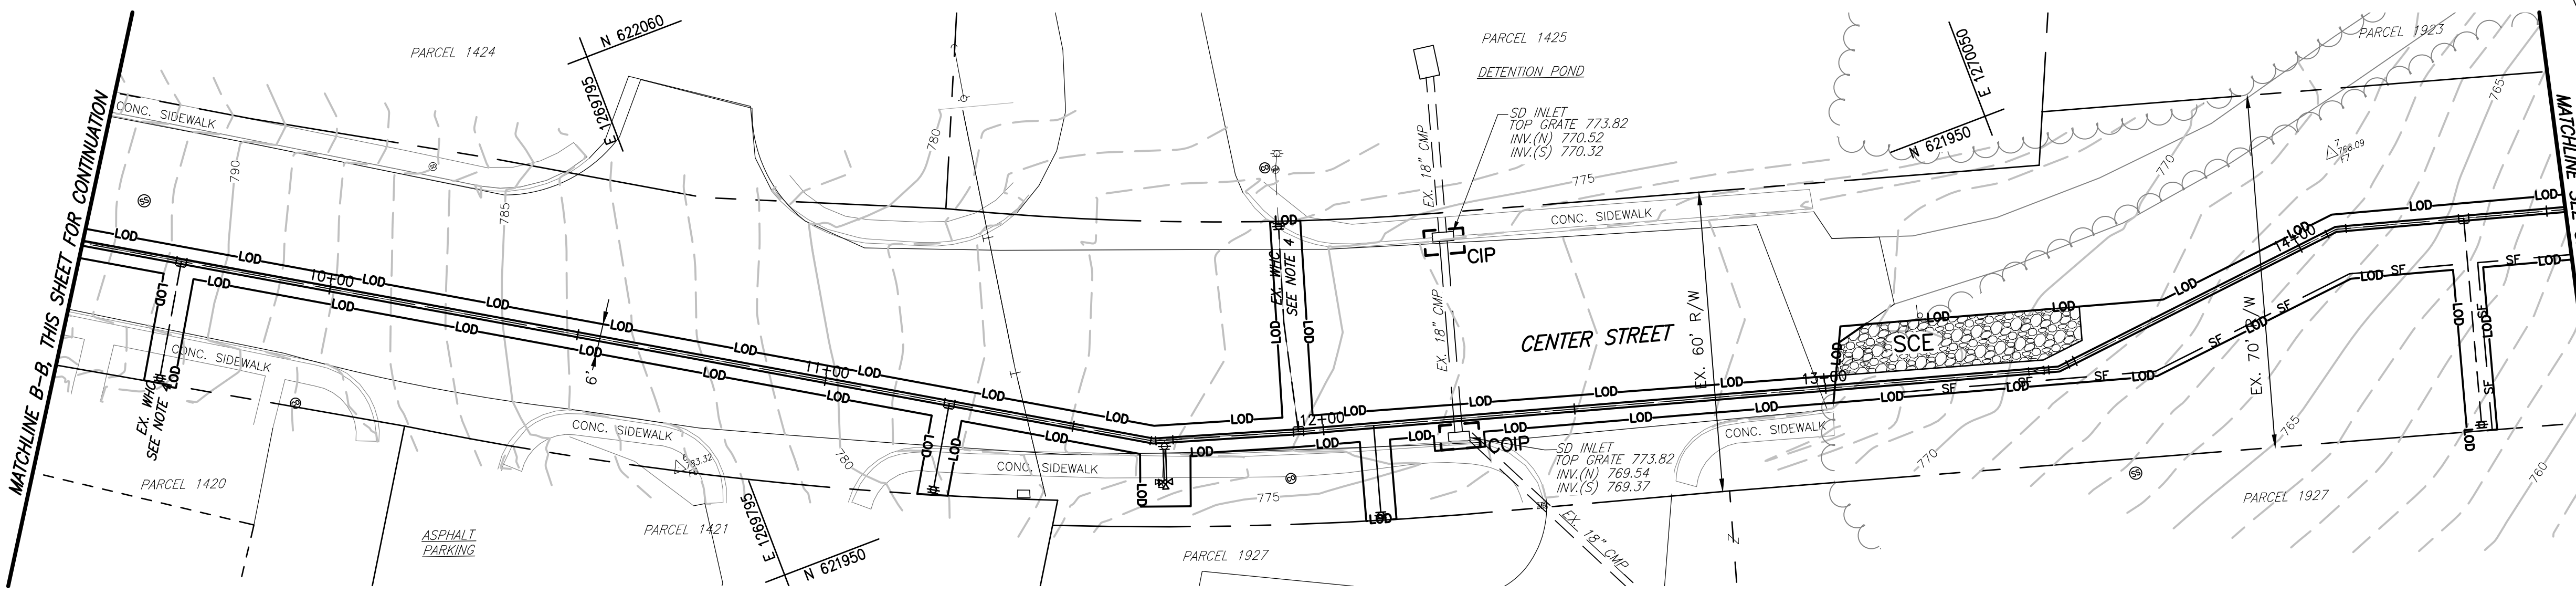

PLAN  
SCALE: 1"=20'

**DEVELOPER**

I CERTIFY THAT THIS PLAN OF SOIL EROSION AND SEDIMENT CONTROL WILL BE IMPLEMENTED TO THE FULLEST EXTENT, AND ALL STRUCTURES WILL BE INSTALLED TO THE FULLEST EXTENT AND SPECIFICATIONS AS SPELLED OUT IN THIS PLAN AND THAT ANY RESPONSIBLE PERSONNEL INVOLVED IN CONSTRUCTION OF THIS PROJECT WILL HAVE A CERTIFICATION OF ATTENDANCE AT A DEPARTMENT OF ENVIRONMENT APPROVED TRAINING PROGRAM FOR THE CONTROL OF SOIL EROSION AND SEDIMENT BEFORE BEGINNING THIS PROJECT. I ALSO AUTHORIZE PERIODIC ON-SITE EVALUATION BY THE CARROLL SOIL CONSERVATION DISTRICT PERSONNEL AND COOPERATING AGENCIES.

DEVELOPER \_\_\_\_\_ DATE \_\_\_\_\_

PRINTED NAME OF DEVELOPER \_\_\_\_\_

DEVELOPER COMPANY NAME \_\_\_\_\_

DEVELOPER PHONE NUMBER \_\_\_\_\_

I:\Projects\2016\160078-008 - Center Street Water Main Drawings\Current\ESC-N PLANS.dwg 2/20/2021 4:08 PM using std\_LPPS.ctb  
 PATH: I:\Projects\2016\160078-008 - Center Street Water Main Drawings\Current\ESC-N PLANS.dwg 2/20/2021 4:08 PM using std\_LPPS.ctb

**ENGINEER**

I CERTIFY THAT THIS PLAN OF SEDIMENT CONTROL IS DESIGNED WITH MY PERSONAL KNOWLEDGE OF THE SITE CONDITION AND HAS BEEN DESIGNED TO THE STANDARDS AND SPECIFICATIONS ADOPTED BY THE CARROLL COUNTY SOIL CONSERVATION DISTRICT.

ENGINEER \_\_\_\_\_ REG. NO. \_\_\_\_\_ DATE \_\_\_\_\_

**CARROLL SOIL CONSERVATION DISTRICT**

THIS DEVELOPMENT PLAN IS APPROVED FOR SOIL EROSION AND SEDIMENT CONTROL BY THE CARROLL SOIL CONSERVATION DISTRICT.

APPROVED \_\_\_\_\_ CARROLL S.C.D./DATE \_\_\_\_\_

**100% DESIGN  
NOT FOR CONSTRUCTION**

NO.	DATE	REVISIONS

**CENTER STREET  
WATER MAIN IMPROVEMENTS**

TOWN OF MOUNT AIRY  
CARROLL COUNTY, MARYLAND



**GEORGE, MILES & BUHR, LLC**  
ARCHITECTS & ENGINEERS  
SALISBURY • BALTIMORE • SEAFORD  
www.gmbnet.com


---

**EROSION AND SEDIMENT CONTROL I**


DESIGN: WMG	DRAWING
DRAWN: BRW	<b>ESC-1</b>
CHECKED: -	
JOB: 160078.008	SHEET: 15 OF 20
DATE: FEBRUARY 2021	

© COPYRIGHT 2019 GEORGE, MILES & BUHR, LLC


PATH: I:\Projects\2016\160078-008 - Center Street Water Main Drawings\Current\ESC-N PLANS.dwg 2/19/2021 4:08 PM using std\_LPPS.ctb

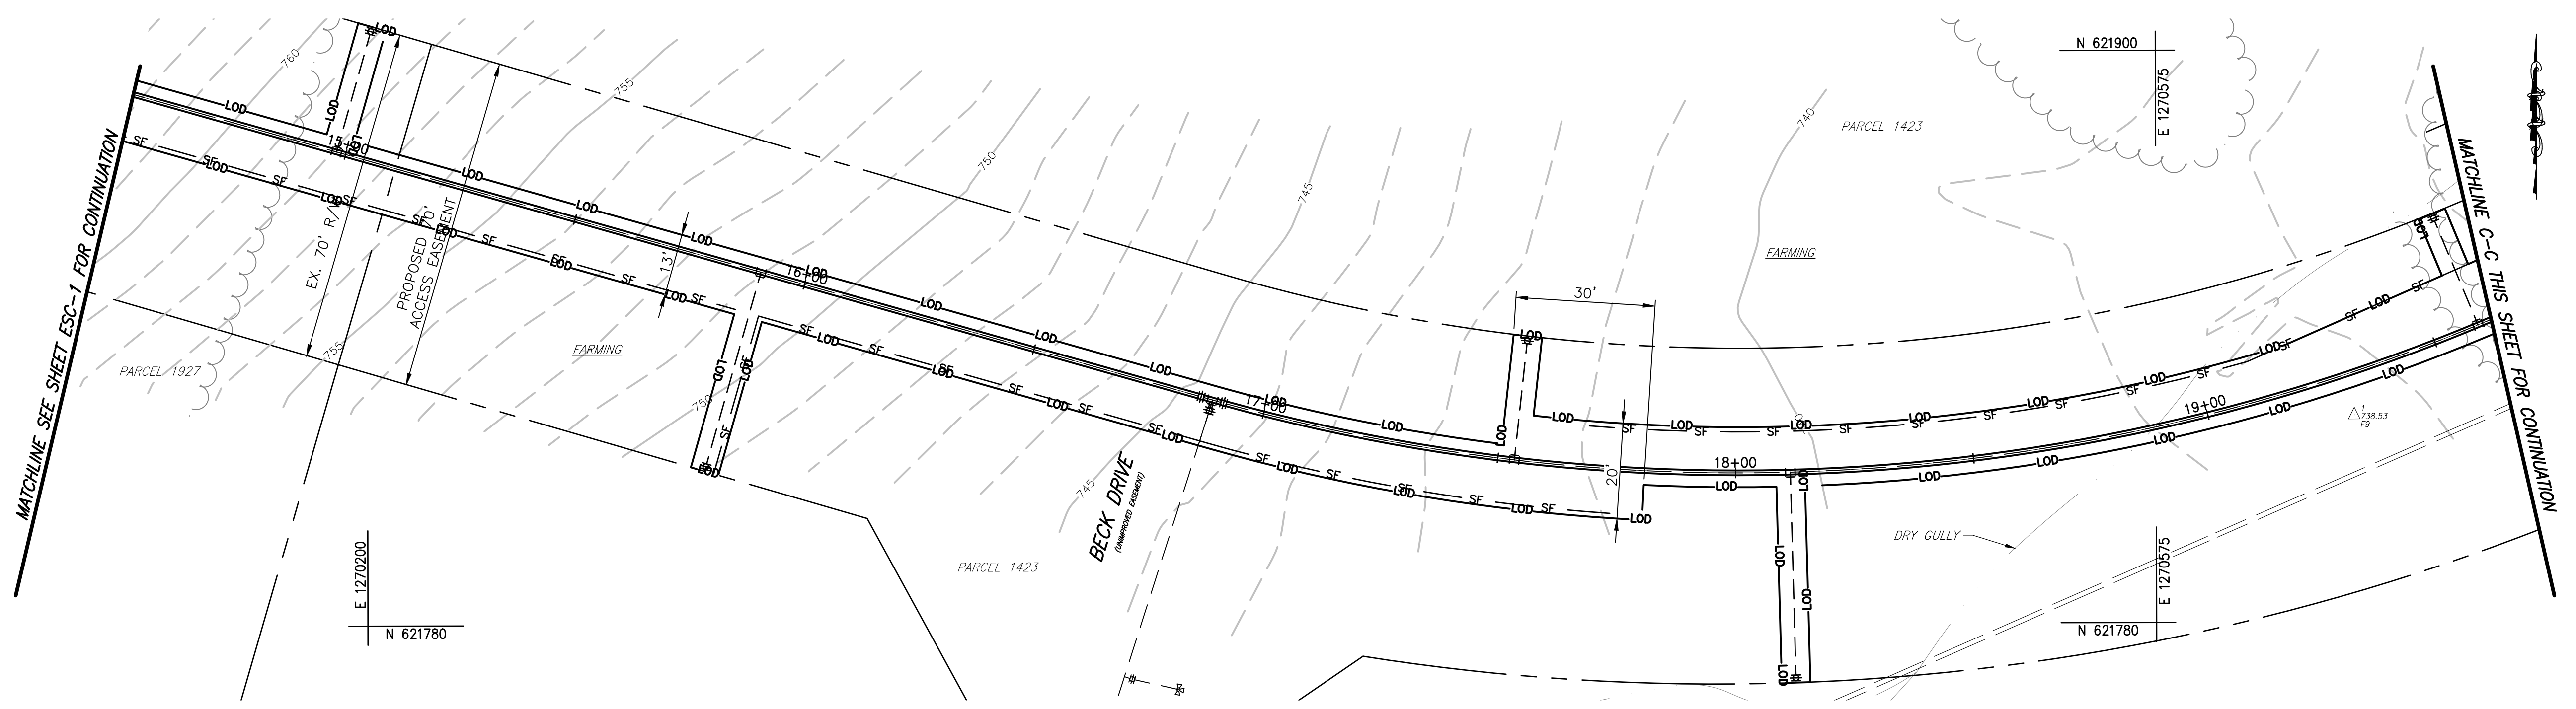

PLAN  
SCALE: 1"=20'

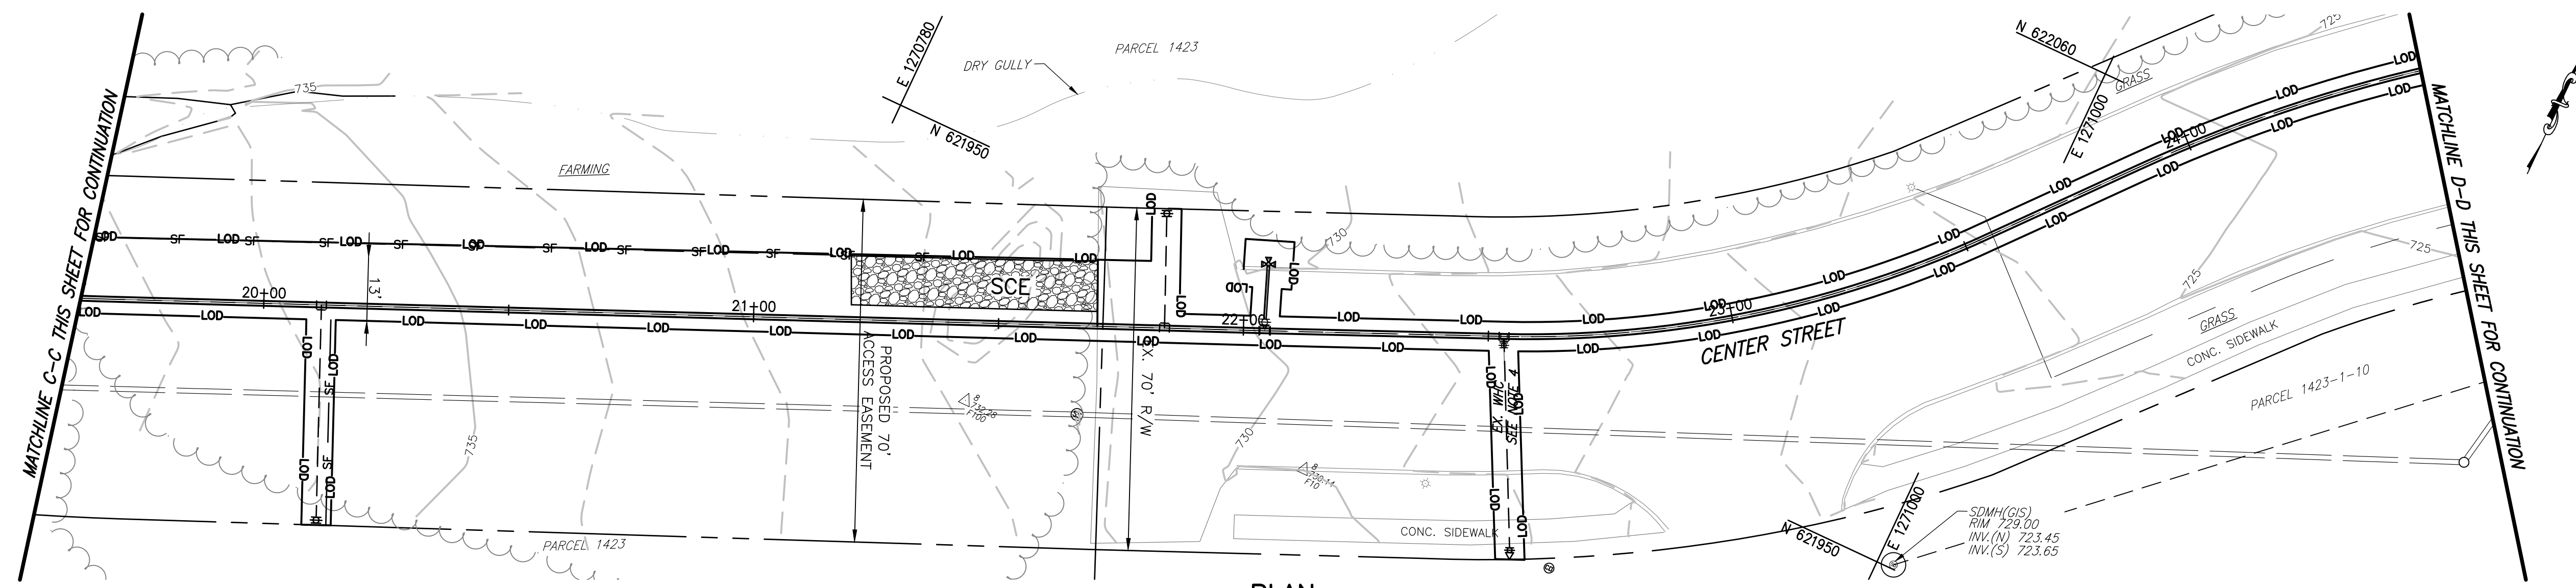

PLAN  
SCALE: 1"=20'

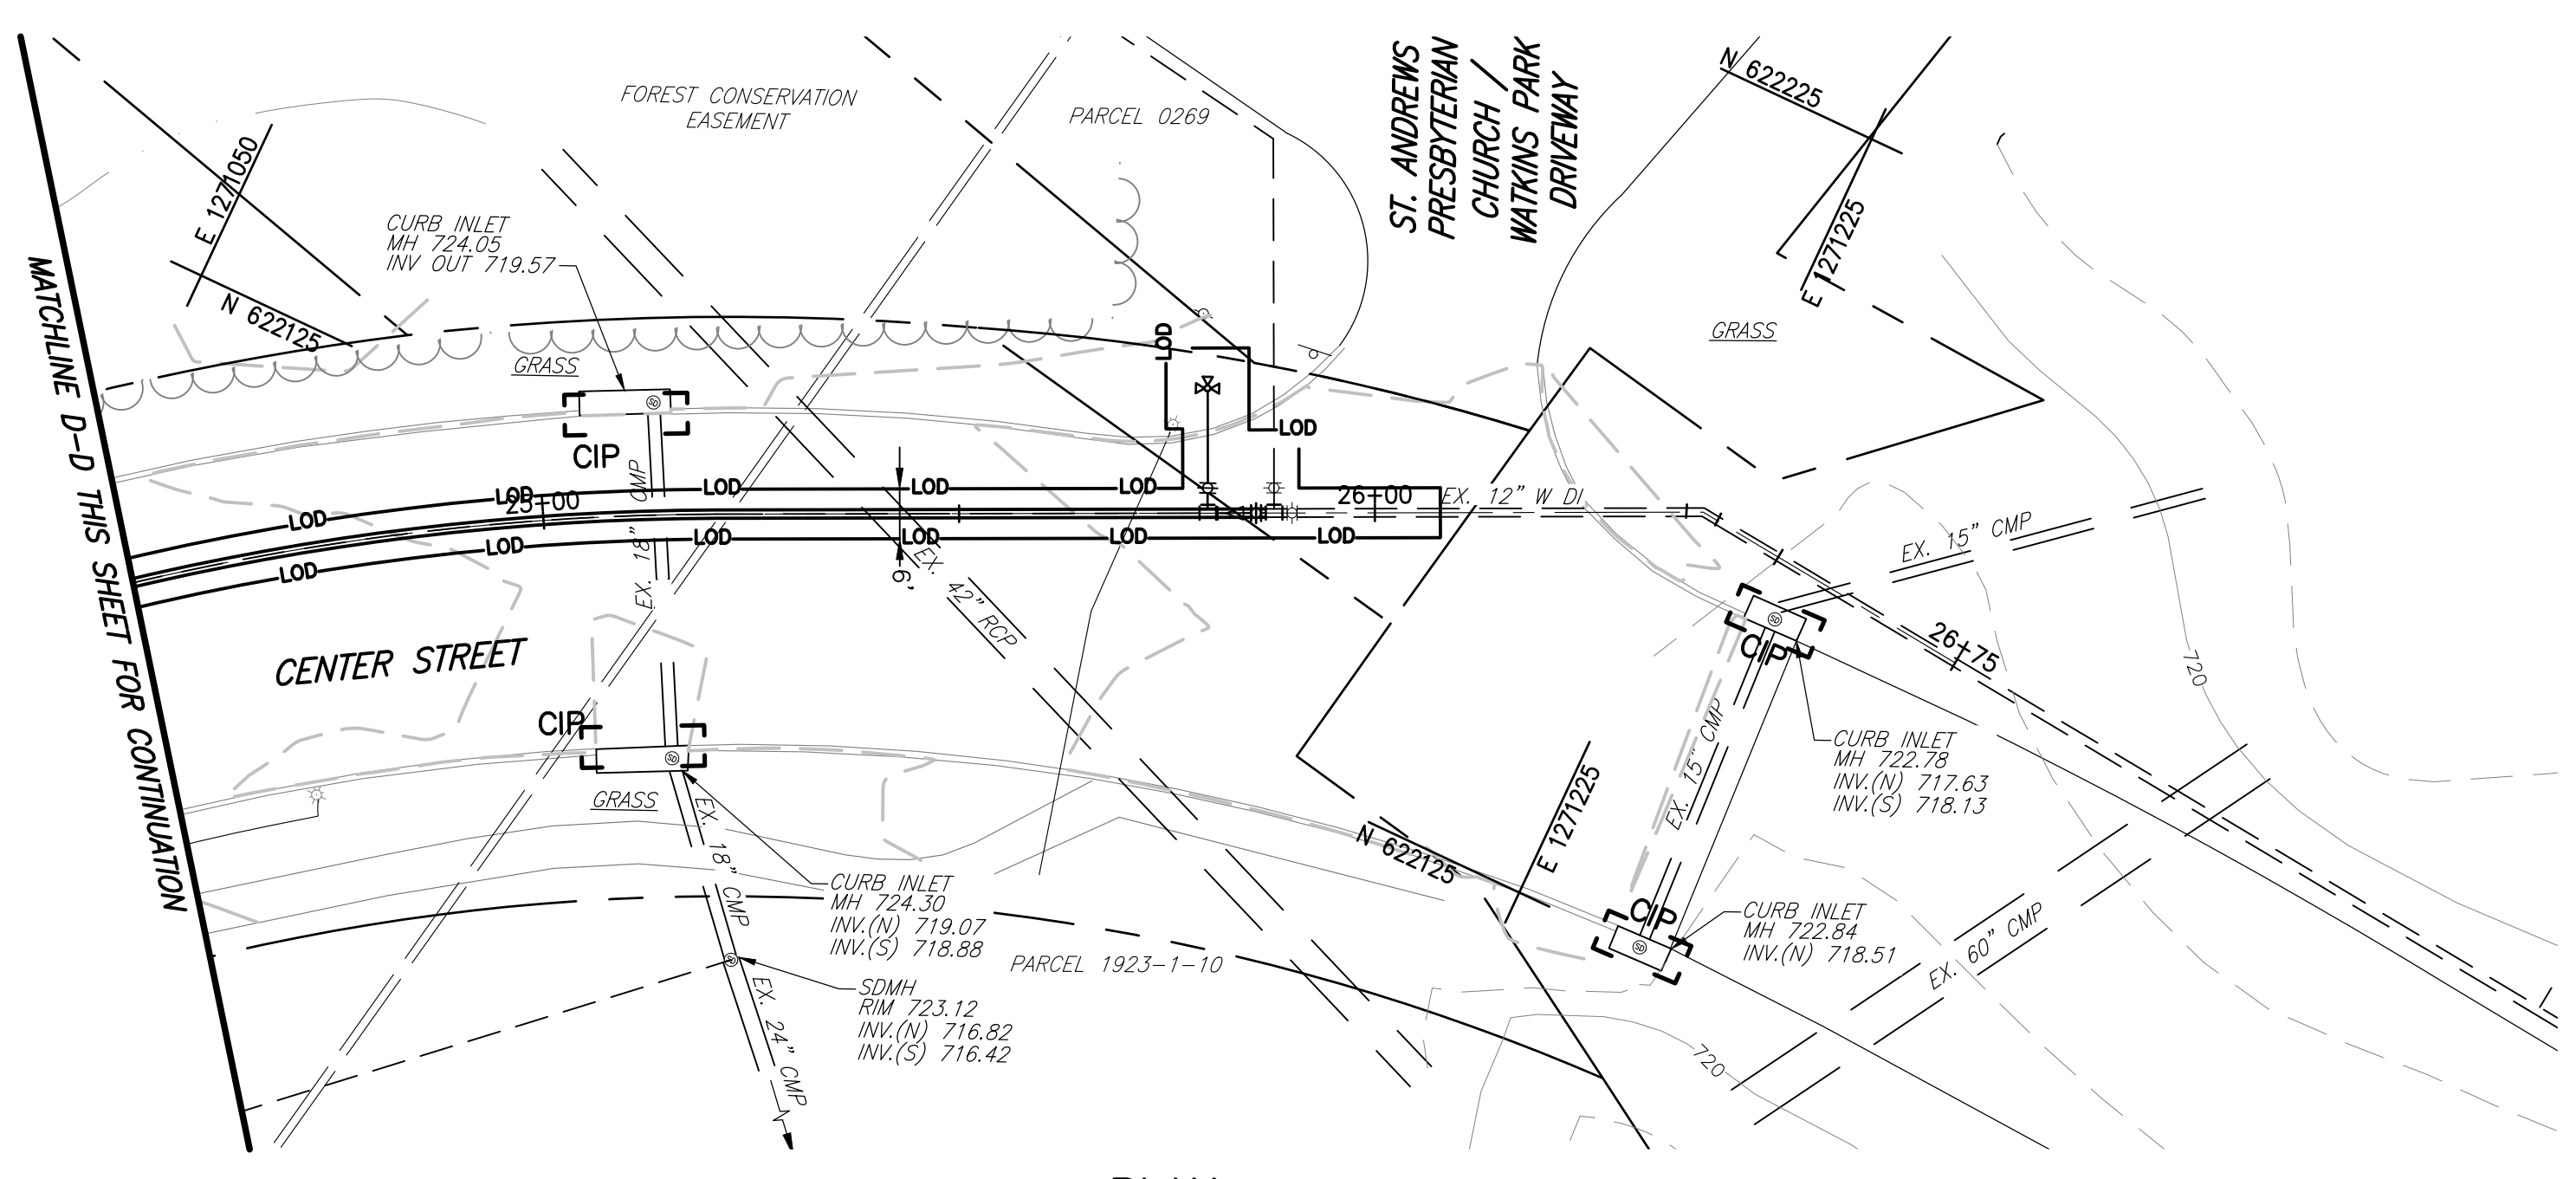

PLAN  
SCALE: 1"=20'


100% DESIGN  
NOT FOR CONSTRUCTION

NO.	DATE	REVISIONS

CENTER STREET  
WATER MAIN IMPROVEMENTS  
TOWN OF MOUNT AIRY  
CARROLL COUNTY, MARYLAND

**GMB**  
GEORGE, MILES & BUHR, LLC  
ARCHITECTS & ENGINEERS  
SALISBURY • BALTIMORE • SEAFORD  
www.gmbnet.com

EROSION AND SEDIMENT CONTROL II	
DESIGN: WMG	DRAWING
DRAWN: BRW	<b>ESC-2</b>
CHECKED: -	JOB: 160078.008
DATE: FEBRUARY 2021	SHEET: 16 OF 20

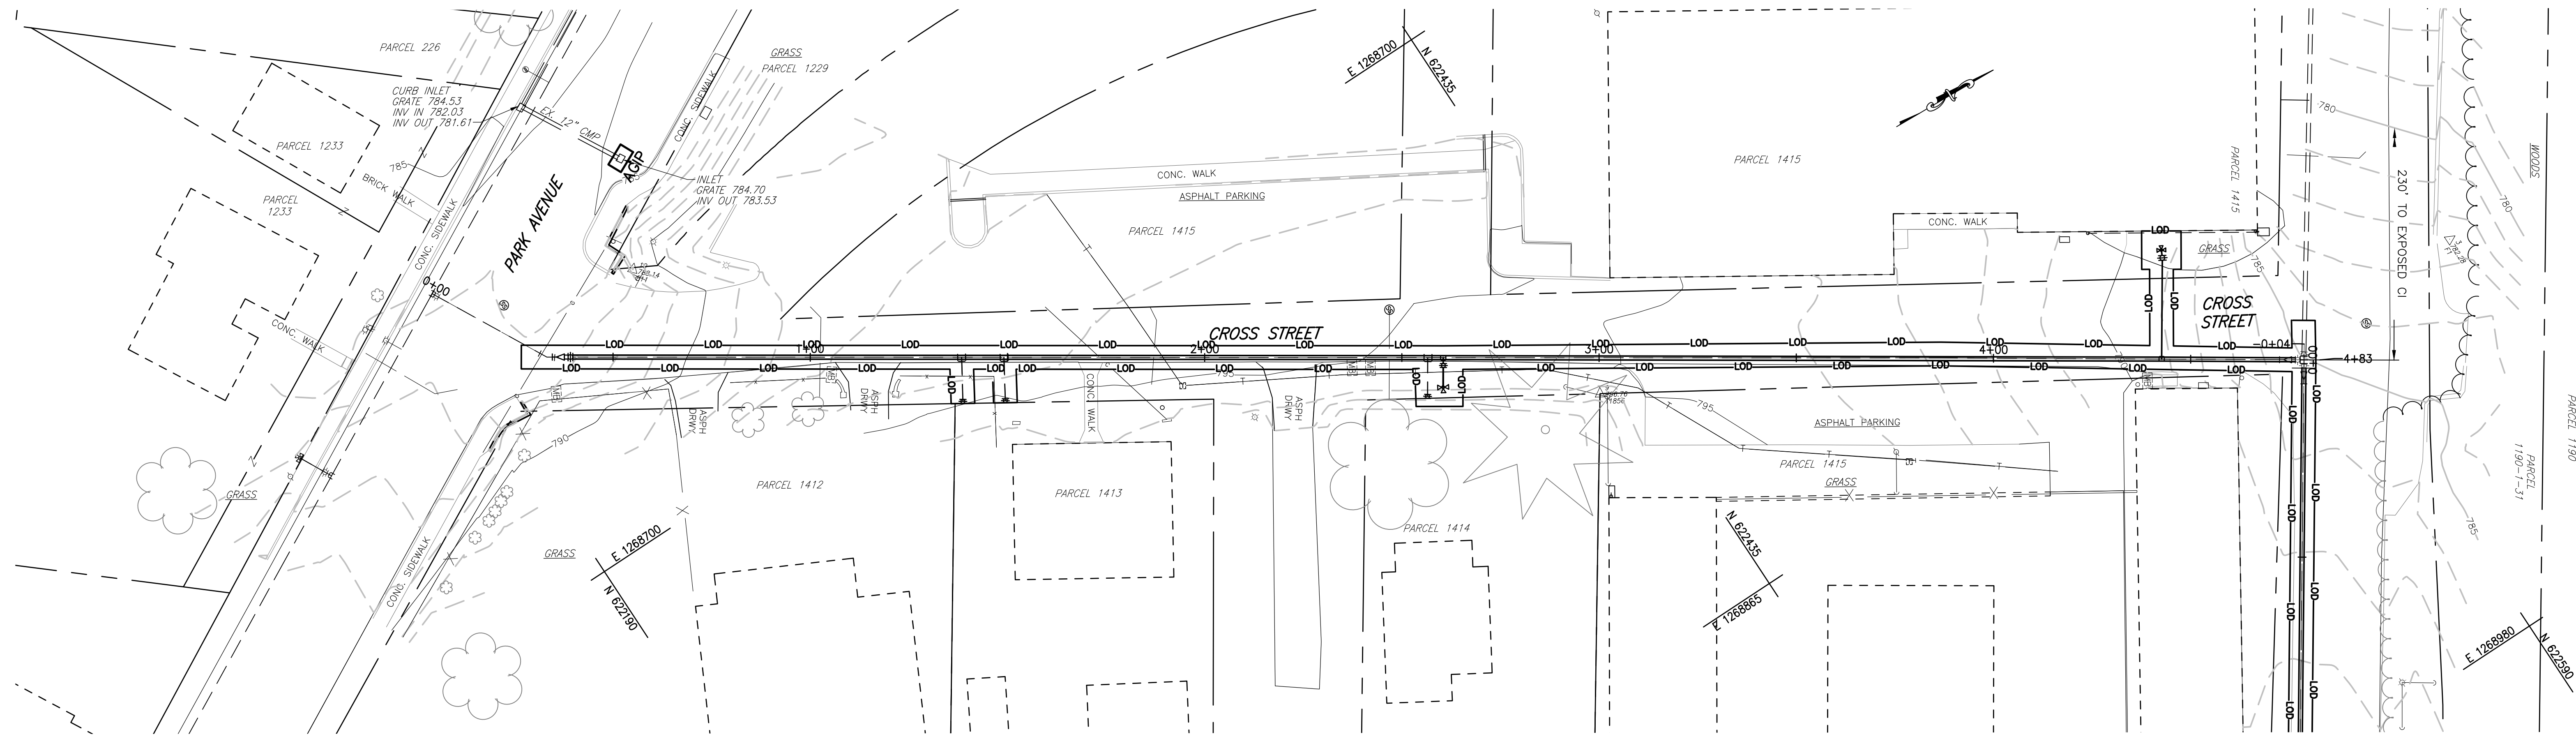

PLAN  
SCALE: 1"=20'

PATH: I:\Projects\2016\160078-008 - Center Street Water Main Drawings\Current\ESC-N PLANS.dwg 2/9/2021 4:08 PM using std\_LPPS.ctb

100% DESIGN  
NOT FOR CONSTRUCTION

NO.	DATE	REVISIONS

CENTER STREET  
WATER MAIN IMPROVEMENTS  
TOWN OF MOUNT AIRY  
CARROLL COUNTY, MARYLAND

GMB

GEORGE, MILES & BUHR, LLC  
ARCHITECTS & ENGINEERS  
SALISBURY • BALTIMORE • SEAFORD  
[www.gmbnet.com](http://www.gmbnet.com)

---

EROSION AND SEDIMENT  
CONTROL III

DESIGN: WMG	DRAWING
DRAWN: BRW	ESC-3
CHECKED: -	
JOB: 160078.008	SHEET: 17 OF 20
DATE: FEBRUARY 2021	

© COPYRIGHT 2019 GEORGE, MILES & BUHR, LLC